
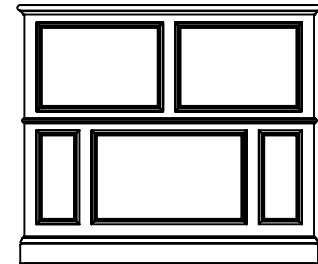
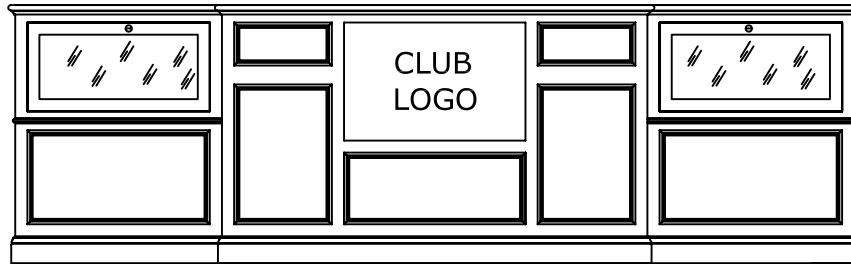


4

5

6

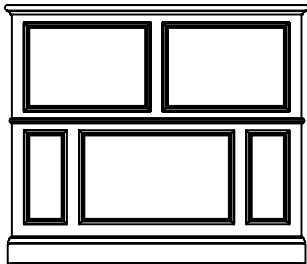

4

6

5

**ProShop**  
 MILLWORK and DESIGN  
 Phone: (541) 388-6746  
 FAX: (541) 388-3440  
 63085 Ne 18Th St.  
 SUITE 105  
 Bend, OR 97701


**SAMPLE P.O.S.**

PLAN VIEW

Scale : N.T.S.

DATE 7-27-06

1

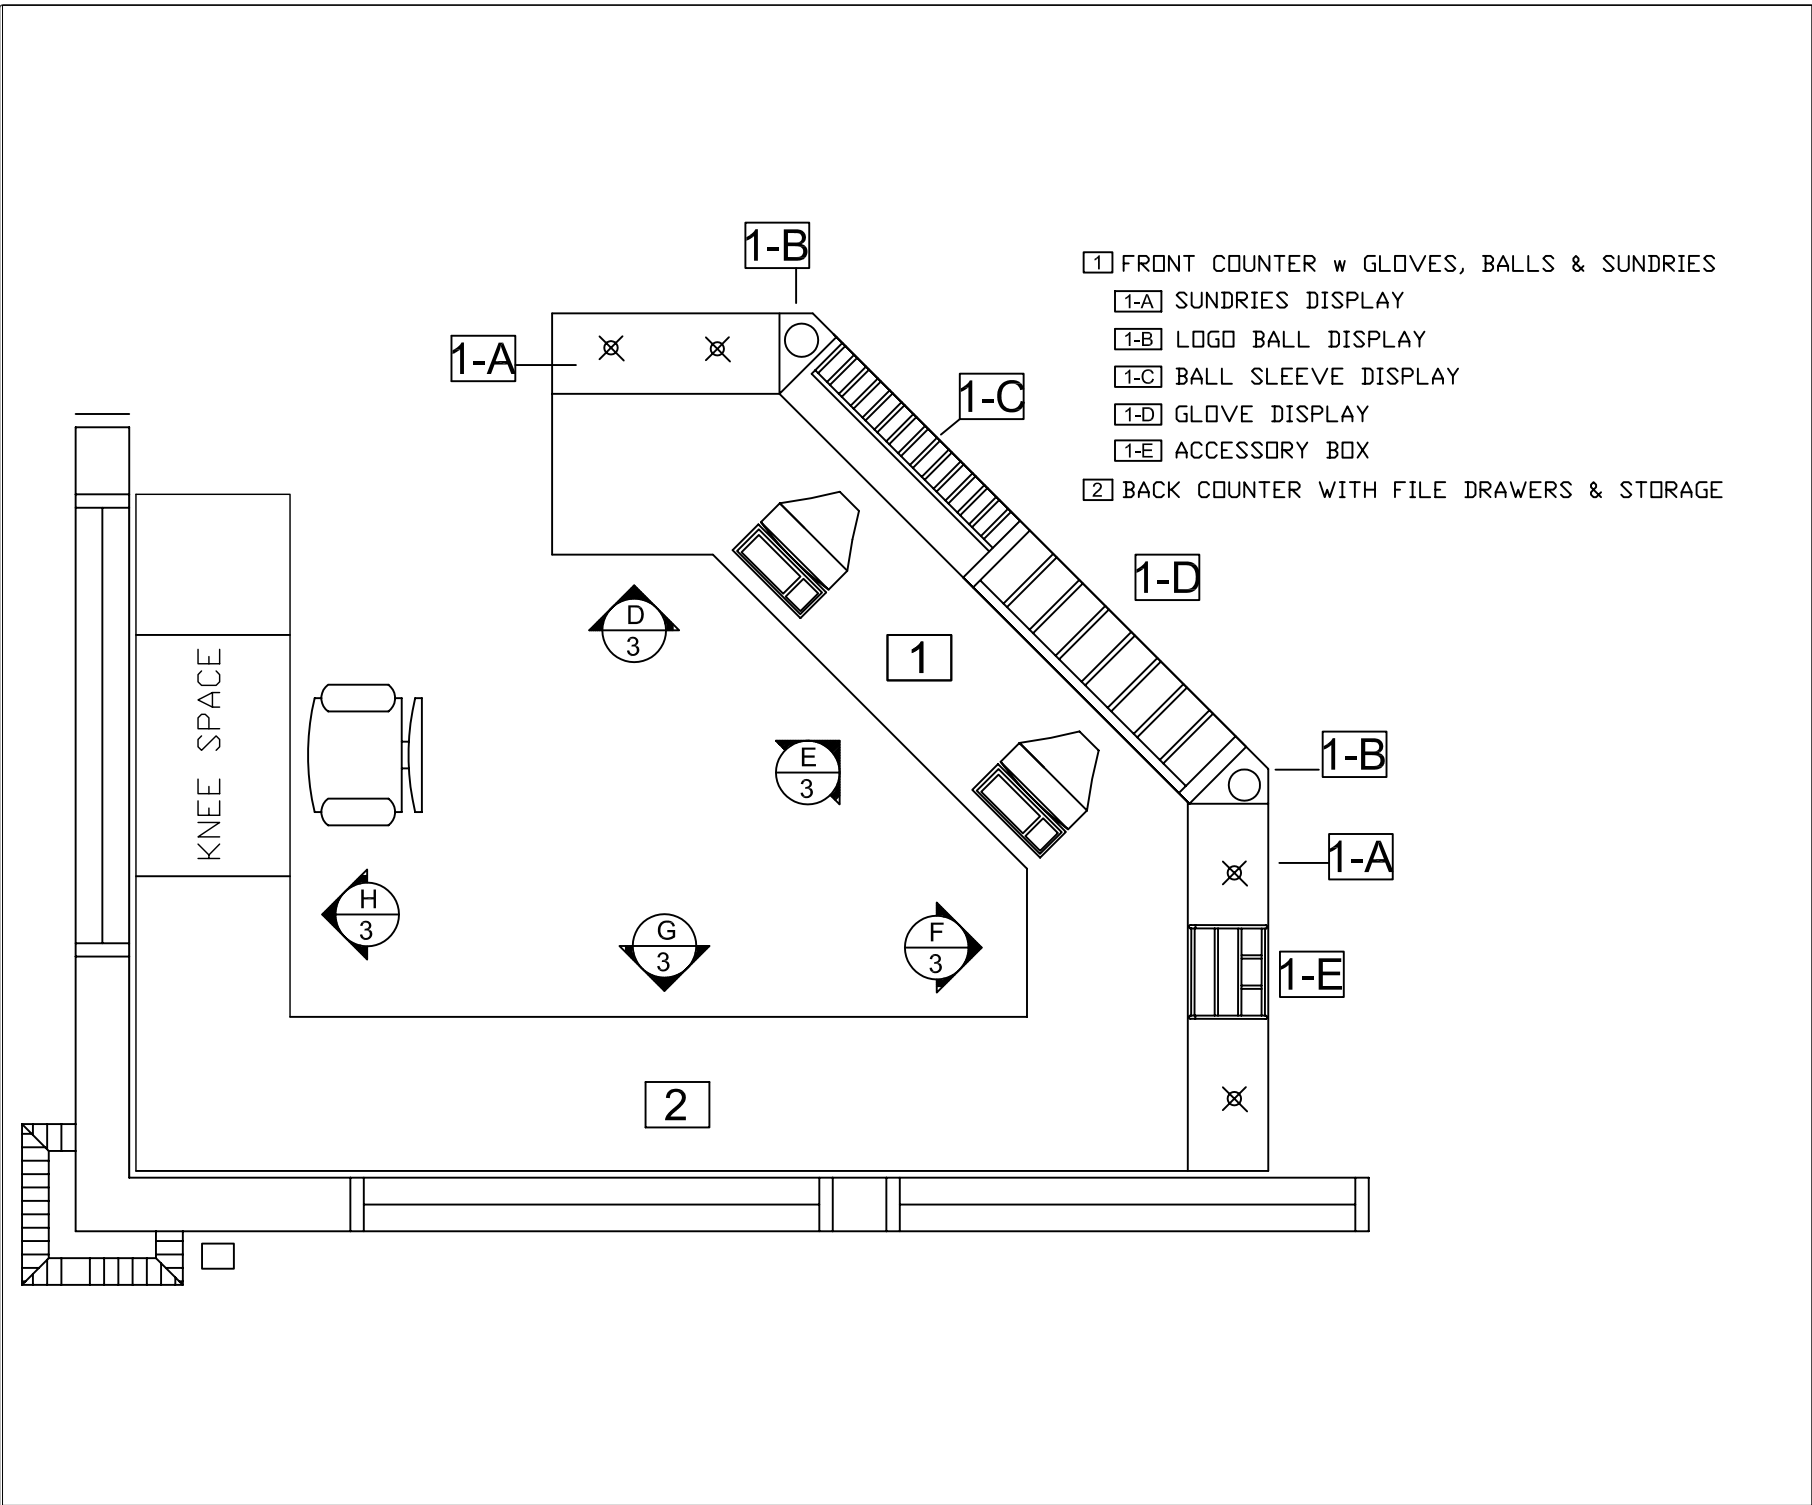


**ProShop**  
 MILLWORK and DESIGN  
 63085 Ne 18Th St.  
 SUITE 105  
 Bend, OR 97701  
 Phone: (541) 388-6746  
 FAX: (541) 388-3440

**SAMPLE P.O.S.**

PLAN VIEW


Scale : N.T.S.

DATE 7-27-06

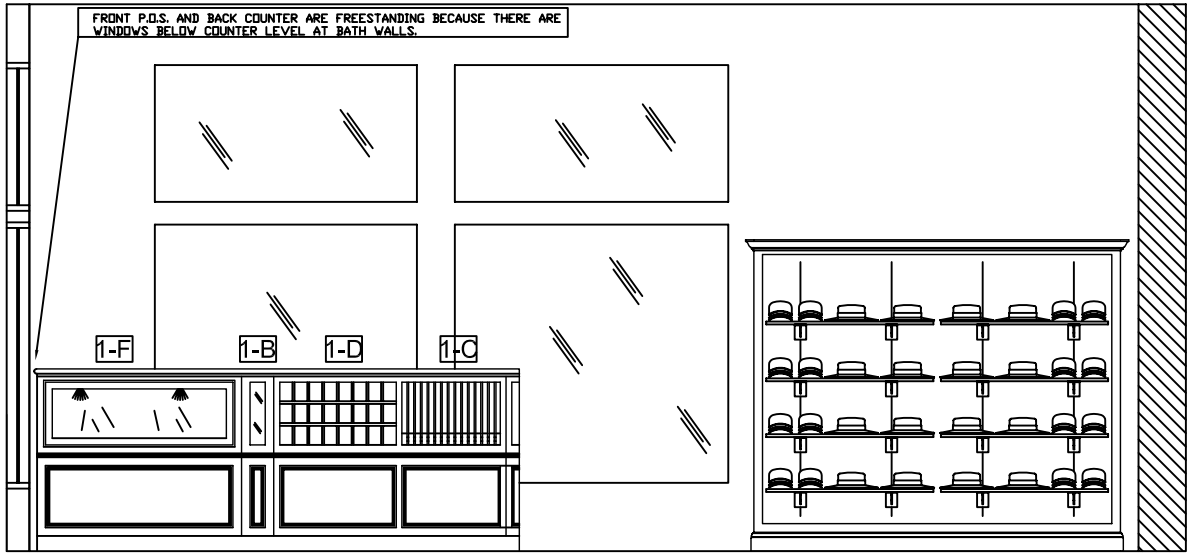

3

**B** ELEVATION  
1/2" = 1'-0"

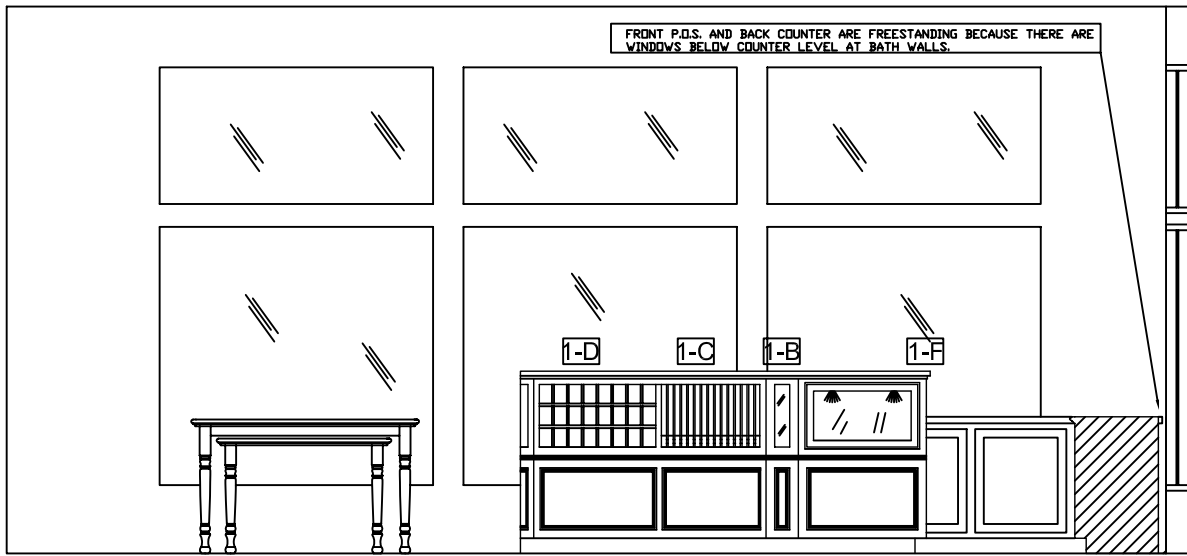

**C** ELEVATION  
1/2" = 1'-0"

**ProShop**  
MILLWORK and DESIGN  
63085 Ne 18Th St.  
SUITE 105  
Bend, OR 97701  
Phone: (541) 388-6746  
FAX: (541) 388-3440


**SAMPLE P.O.S.**

FRONT  
ELEVATION


Scale : N.T.S.

DATE 7-27-06


2

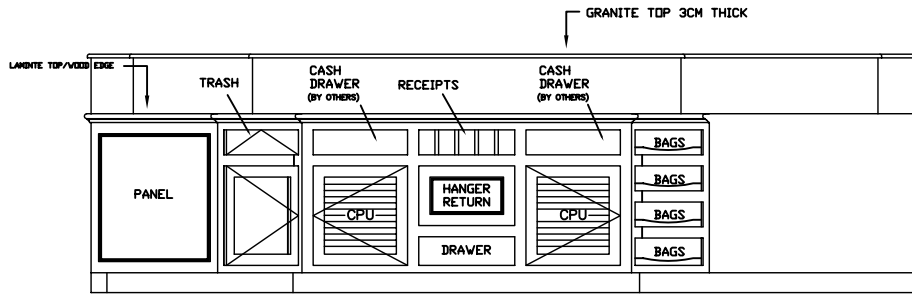


**E** ELEVATION  
1/2" = 1'-0"

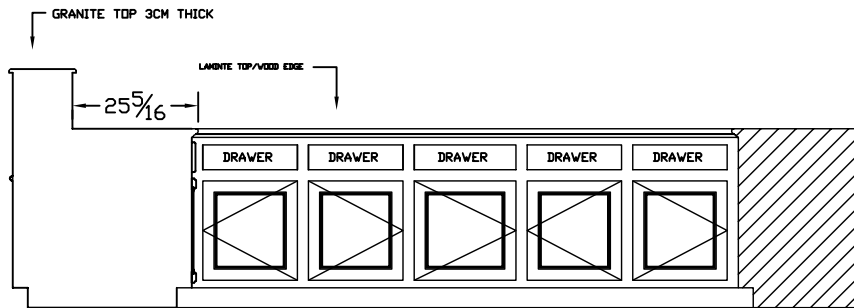


**G** ELEVATION  
1/2" = 1'-0"

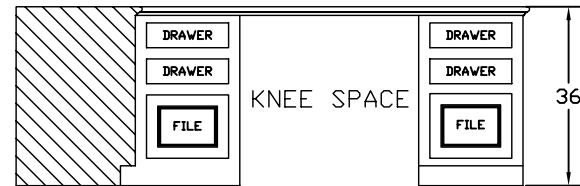

**H** ELEVATION  
1/2" = 1'-0"

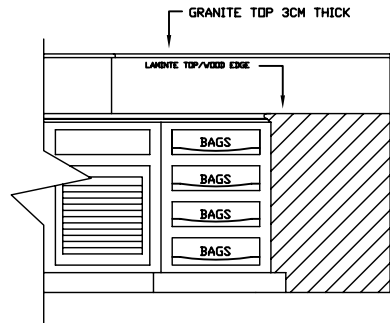

**F** ELEVATION  
1/2" = 1'-0"

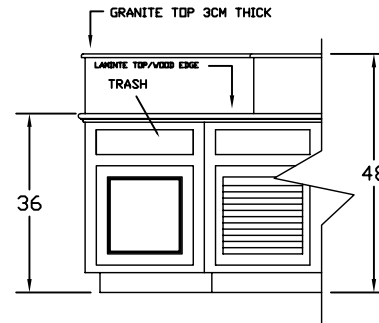


**D** ELEVATION  
1/2" = 1'-0"

**SAMPLE P.O.S.**

FRONT  
ELEVATION

Scale : N.T.S.


DATE 7-27-06

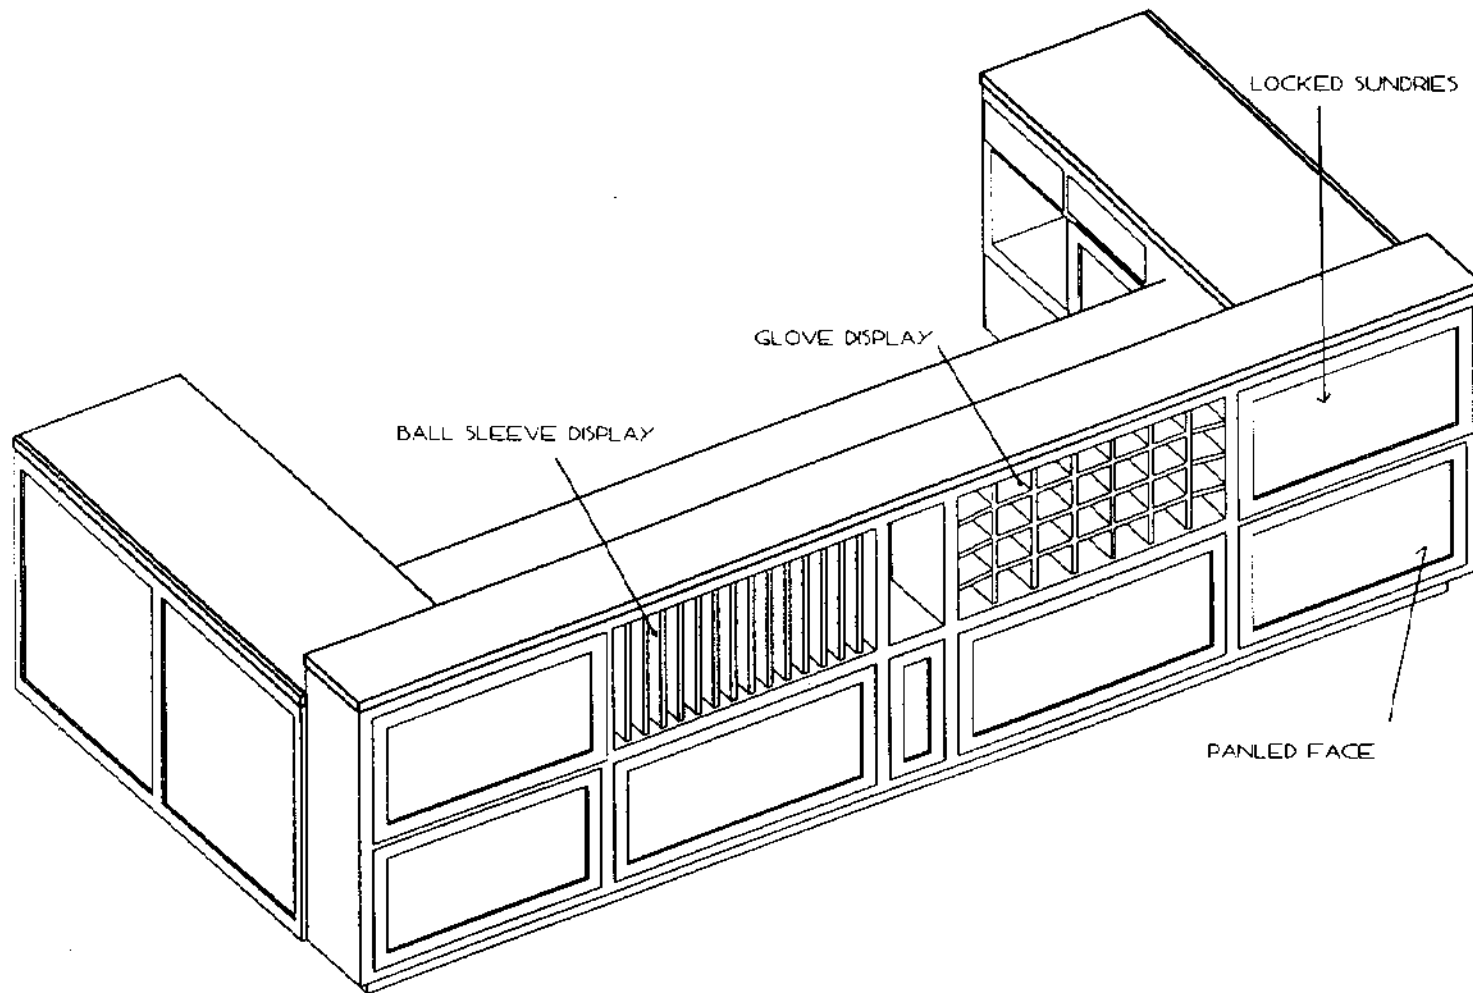

FIXTURE FEATURES

- + SUNDRIES ON ENDS HAVE HALOGEN LIGHTING WITH LOCKED GLASS DOOR
- + INDIVIDUAL CUBICLES FOR GLOVE DISPLAY
- + VERTICAL BALL SLEEVE DISPLAY
- + LOGO BALL DISPLAY IN CENTER OF FIXTURE
- PANLED FACE
  
- + ALL FIXTURES SHOWN IN "MISSION STYLE" MOLDINGINGS AND OVERALL DESIGN WILL BE CHANGED TO SUIT CUSTOMER REQUIREMENTS


FRONT COUNTER CUSTOMER SIDE

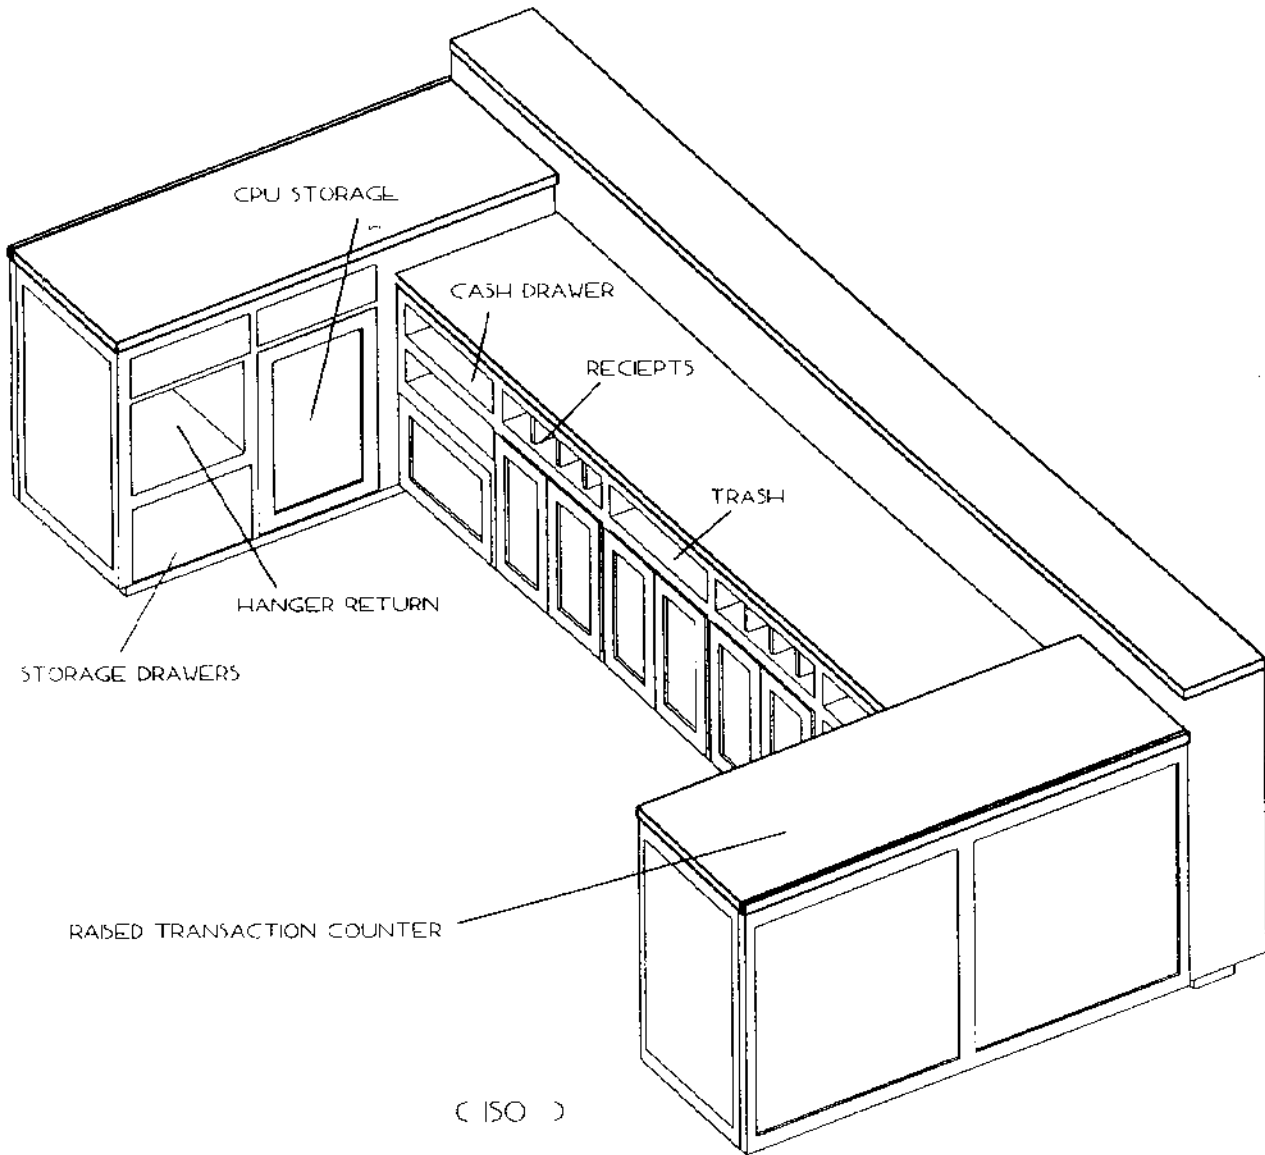

## FIXTURE FEATURES

- + TWO P O S STATIONS WITH BUILT IN CASH DRAWER SPACE
- + TWO HANGER RETURN AREAS
- + TWO FILE DRAWERS
- + CONSEALED TRASH CONTAINER
- + RAISED TRANSACTION COUNTER
- + TWO TRANSACTION RECEIPT STORAGE AREAS
- + ALL FIXTURES SHOWN IN "MISSION STYLE" MOLDINGINGS AND OVERALL DESIGN WILL BE CHANGED TO SUIT CUSTOMER REQUIREMENTS

FRONT COUNTER WORKER SIDE

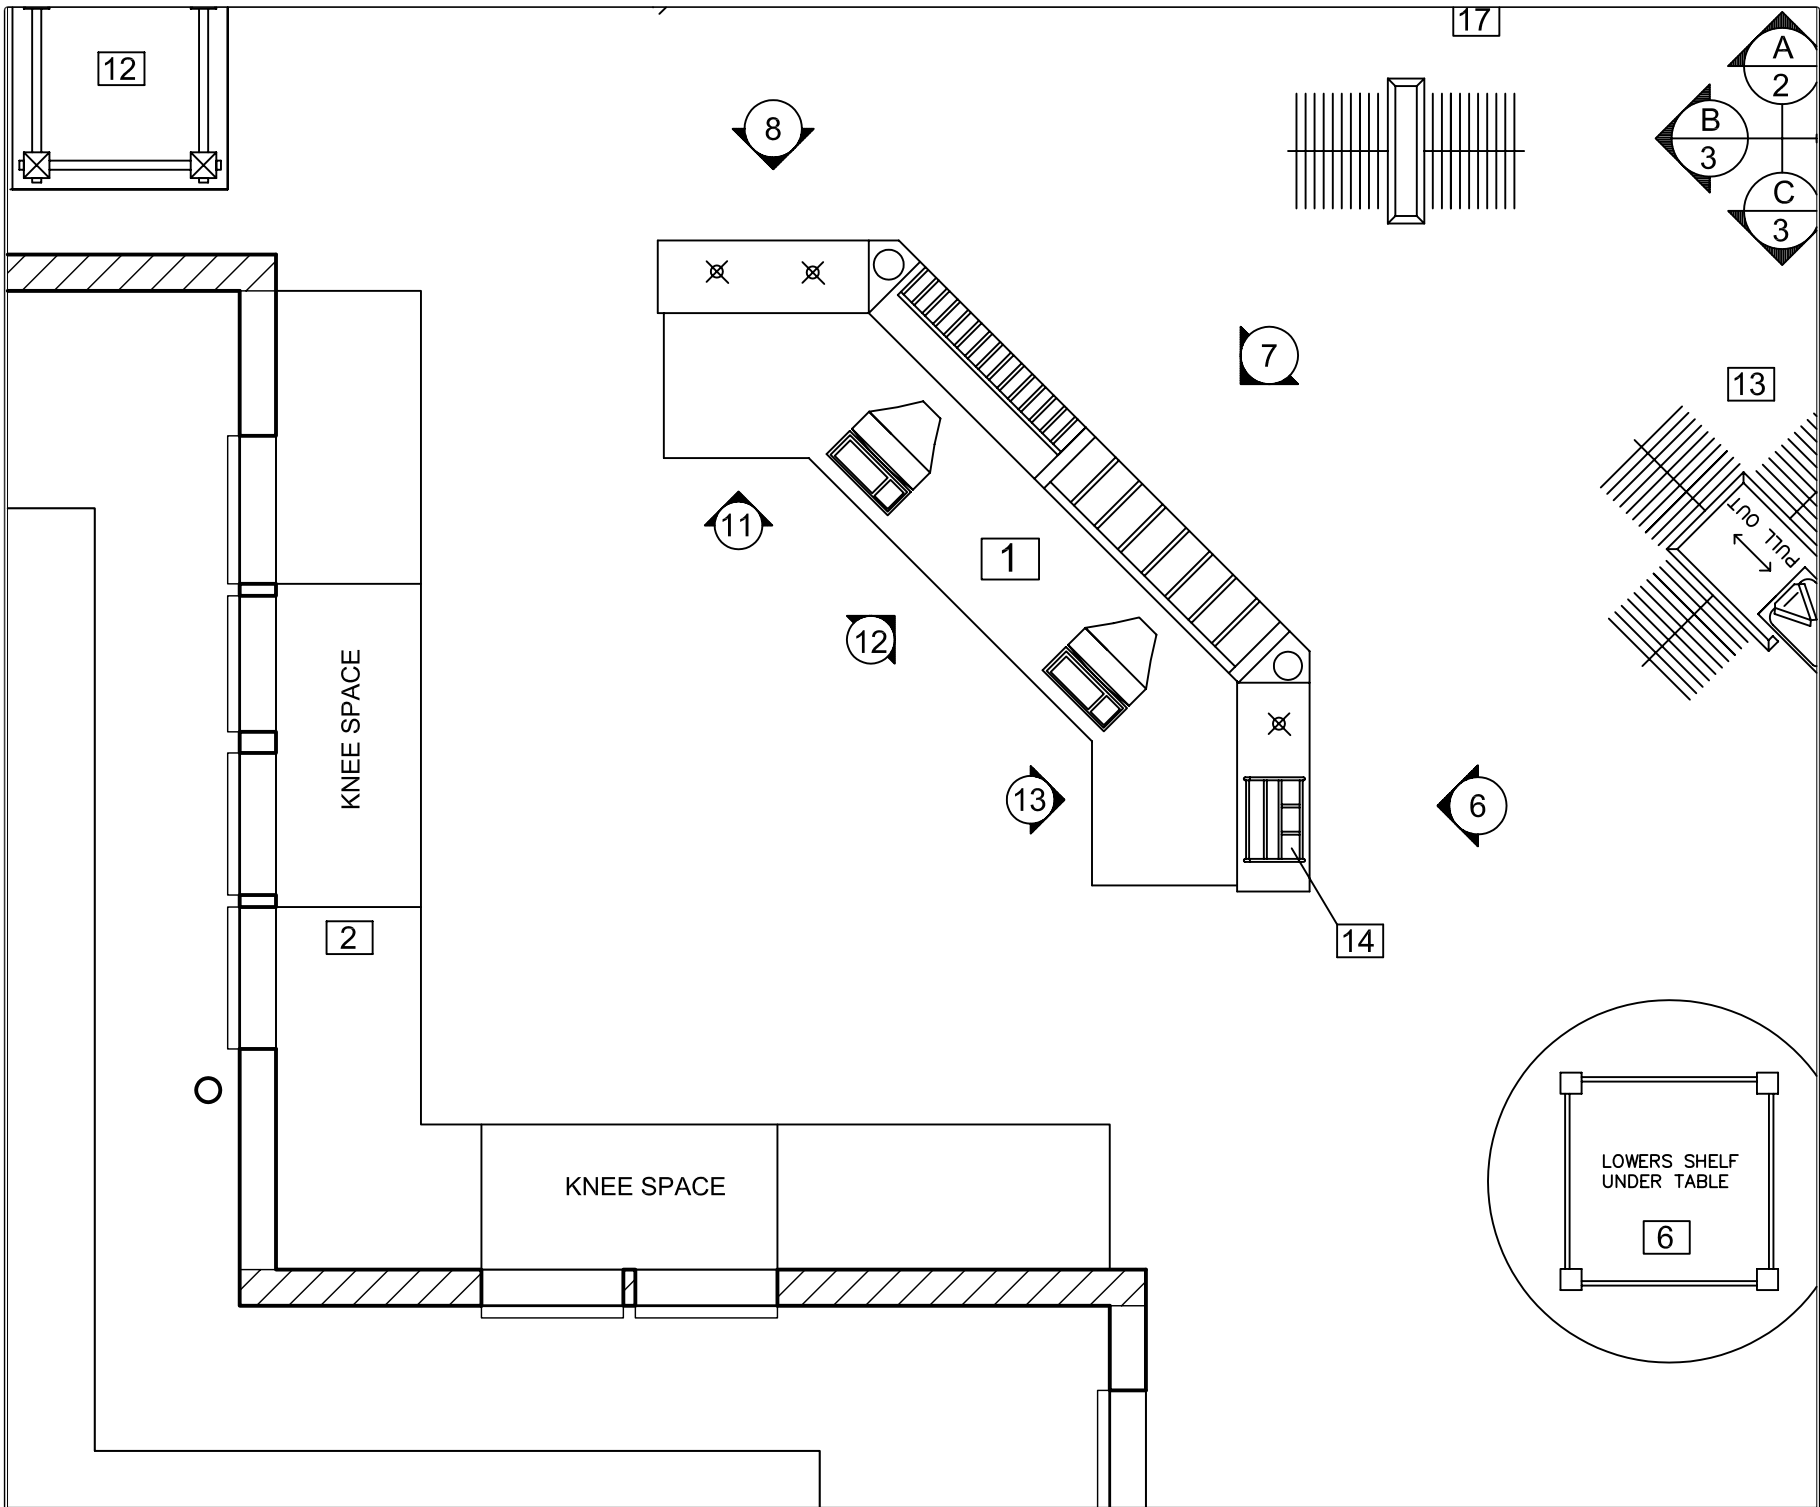

**ProShop**  
 MILLWORK and DESIGN  
 Phone: (541) 388-6746  
 SUITE 105  
 Bend, OR 97701  
 FAX: (541) 388-3440


# SAMPLE PLAN

PLAN VIEW



Scale : N.T.S.

DATE 7-27-06


**5**

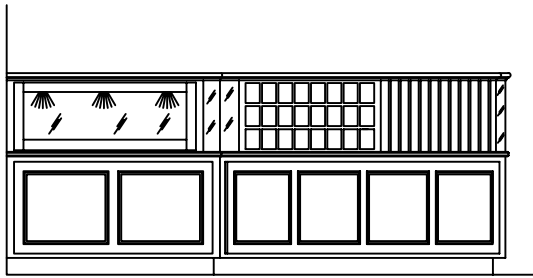


6 ELEVATION

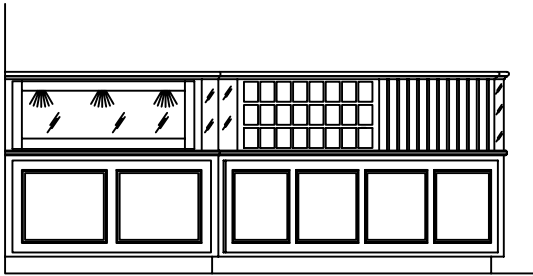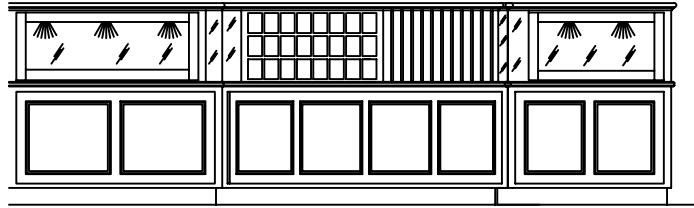


6 ELEVATION

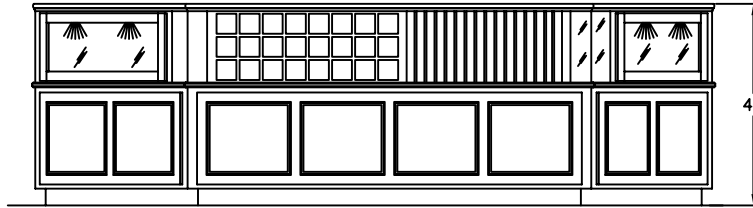


7 ELEVATION

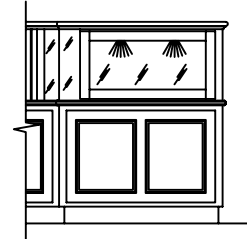


8 ELEVATION

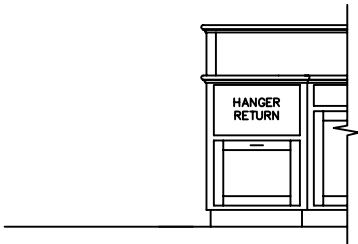

11 ELEVATION

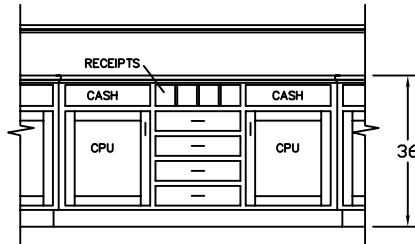

12 ELEVATION

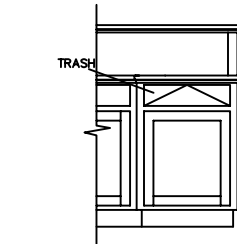

13 ELEVATION

**SAMPLE PLAN**

PLAN VIEW

Scale : N.T.S.

DATE 7-27-06